


KEY NOTE LEGEND

(A)	ADMINISTRATION BUILDING FIELD
(B)	DESIGNATED PARKING AREA FOR ADMINISTRATION BUILDING FIELD (55 SPACES)
(C)	RESTROOM / STORAGE / SHADE STRUCTURE
(D)	SIDEWALK CONNECTION FROM EXISTING SIDEWALK TO PROPOSED SIDEWALK ALONG ADMINISTRATION BUILDING FIELD
(E)	BOULDERS SPACED ALONG DRIVE AISLE TO PREVENT FIELD DAMAGE
(F)	MINI ROUNDABOUT WITH PEDESTRIAN WALKWAYS AND PROPOSED SIDEWALK CONNECTIONS
(G)	GATED VEHICULAR ACCESS TO BALL FIELDS, PLAYGROUND, AND CONCESSION STAND
(H)	BALL FIELD SCOREBOARDS
(I)	PITT FIELD (ADA ACCESS FROM ADMINISTRATION FIELD PARKING LOT)
(J)	TURNER FIELD
(K)	BATTING CAGES
(L)	REMOVE EXISTING STRUCTURE, INSTALL BLEACHERS (230 SPECTATOR CAPACITY)
(M)	CONCESSION STAND / RESTROOM / STORAGE BUILDING
(N)	PLAYGROUND
(O)	DESIGNATED PARKING FOR BALL FIELDS (130 SPACES, 31 PER FIELD)
(P)	JENNY'S FIELD
(Q)	LISA'S FIELD
(R)	TRAIL ACCESS THROUGH WOODED AREA AROUND SITE
(S)	DUMPSTER ENCLOSURE
(T)	MAINTENANCE YARD WITH (3) 10' X 12' SHEDS
(U)	GATED ACCESS FOR SERVICE VEHICLES
(V)	HITTING STATIONS
(W)	PLAYER BENCHES
(X)	4 CHAINLINK FENCE
(Y)	TURNER FIELD COMPLEX WAYFINDING SIGN
(Z)	GATED ACCESS THROUGH EXISTING PARKING LOT
(AA)	BALL WALL

NOTE:
 IRRIGATION PHASING
 PHASE 1 - TURNER FIELD
 PHASE 2 - PITT FIELD
 PHASE 3 - ADMINISTRATION BUILDING FIELD
 PHASE 4 - JENNY'S FIELD
 PHASE 5 - LISA'S FIELD

NOTE:
 INSTALL MASTER LOCKING SYSTEM FOR FACILITY

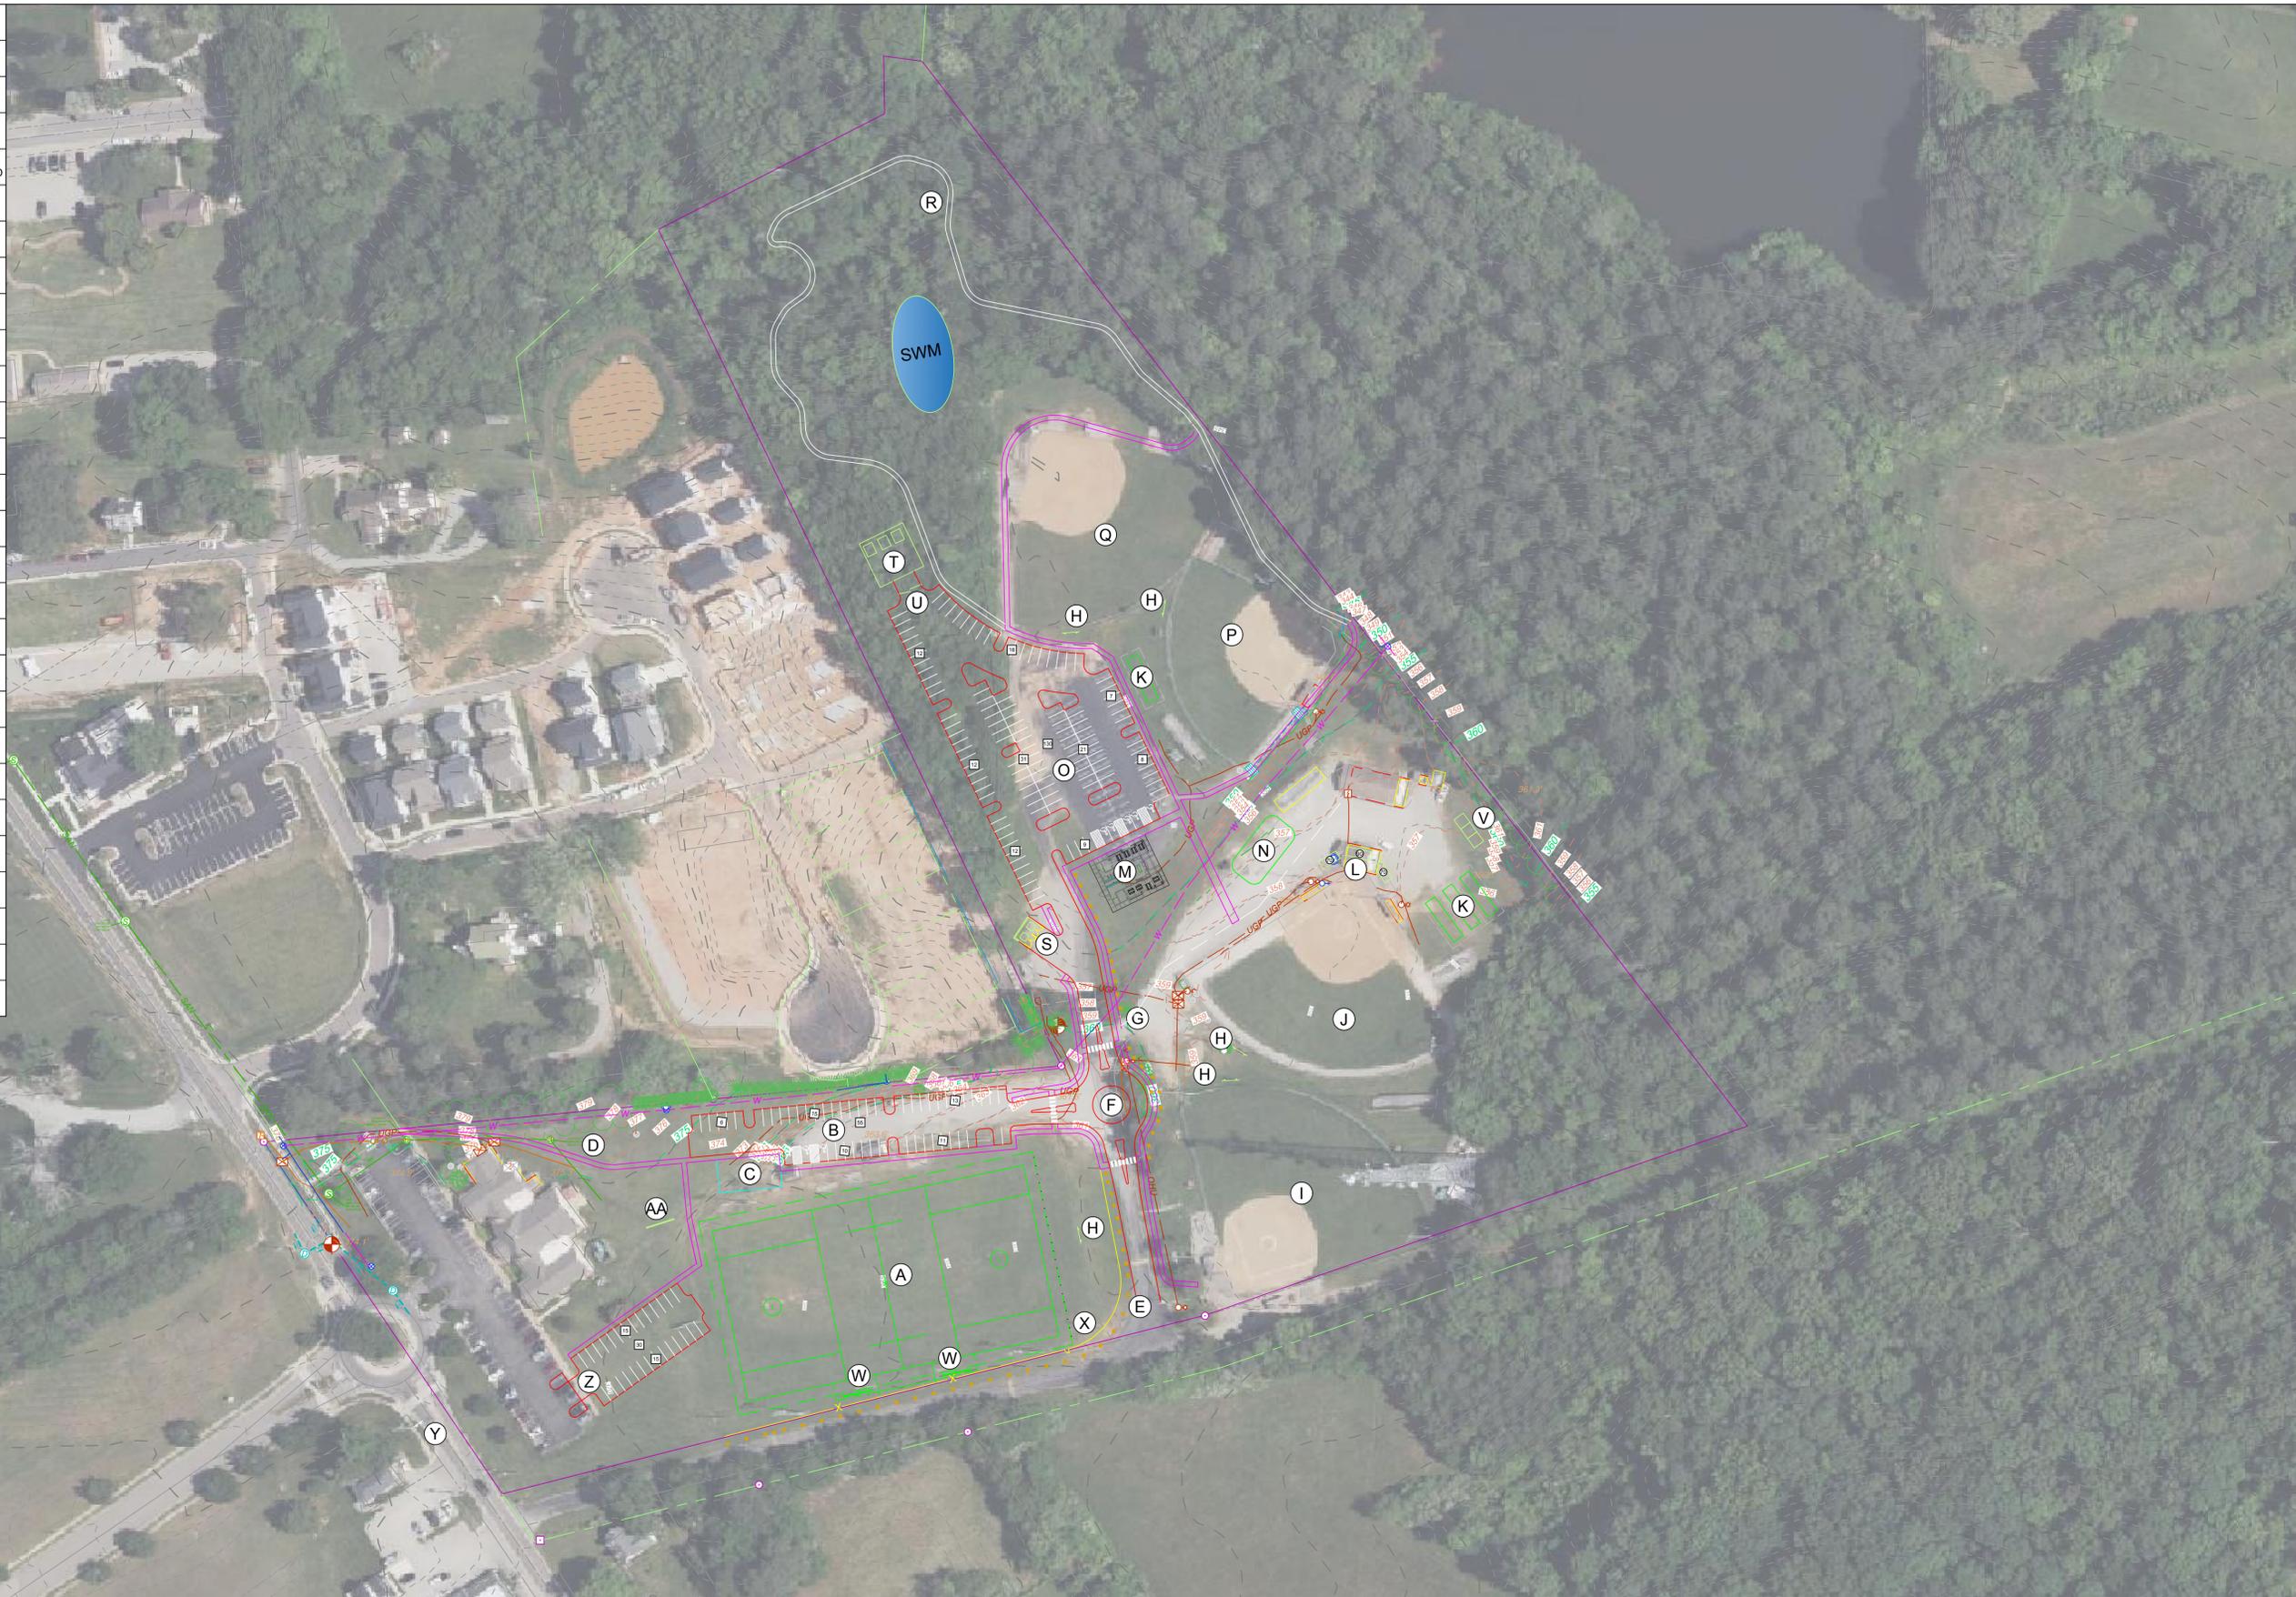

TURNER FIELD COMPLEX MASTER PLAN

POWHATAN, VA



SCALE 1"=80'
 0 80' 160'



Date: 2023-04-25