


**US ROUTE 60 (ANDERSON HIGHWAY)
AND STATE ROUTE 13
RCUT INTERSECTION**

POWHATAN COUNTY 07/20/22


NOTES:

1. LOCATION HYPERLINK: GOOGLE MAPS
2. DESIGN VEHICLE: WB-67

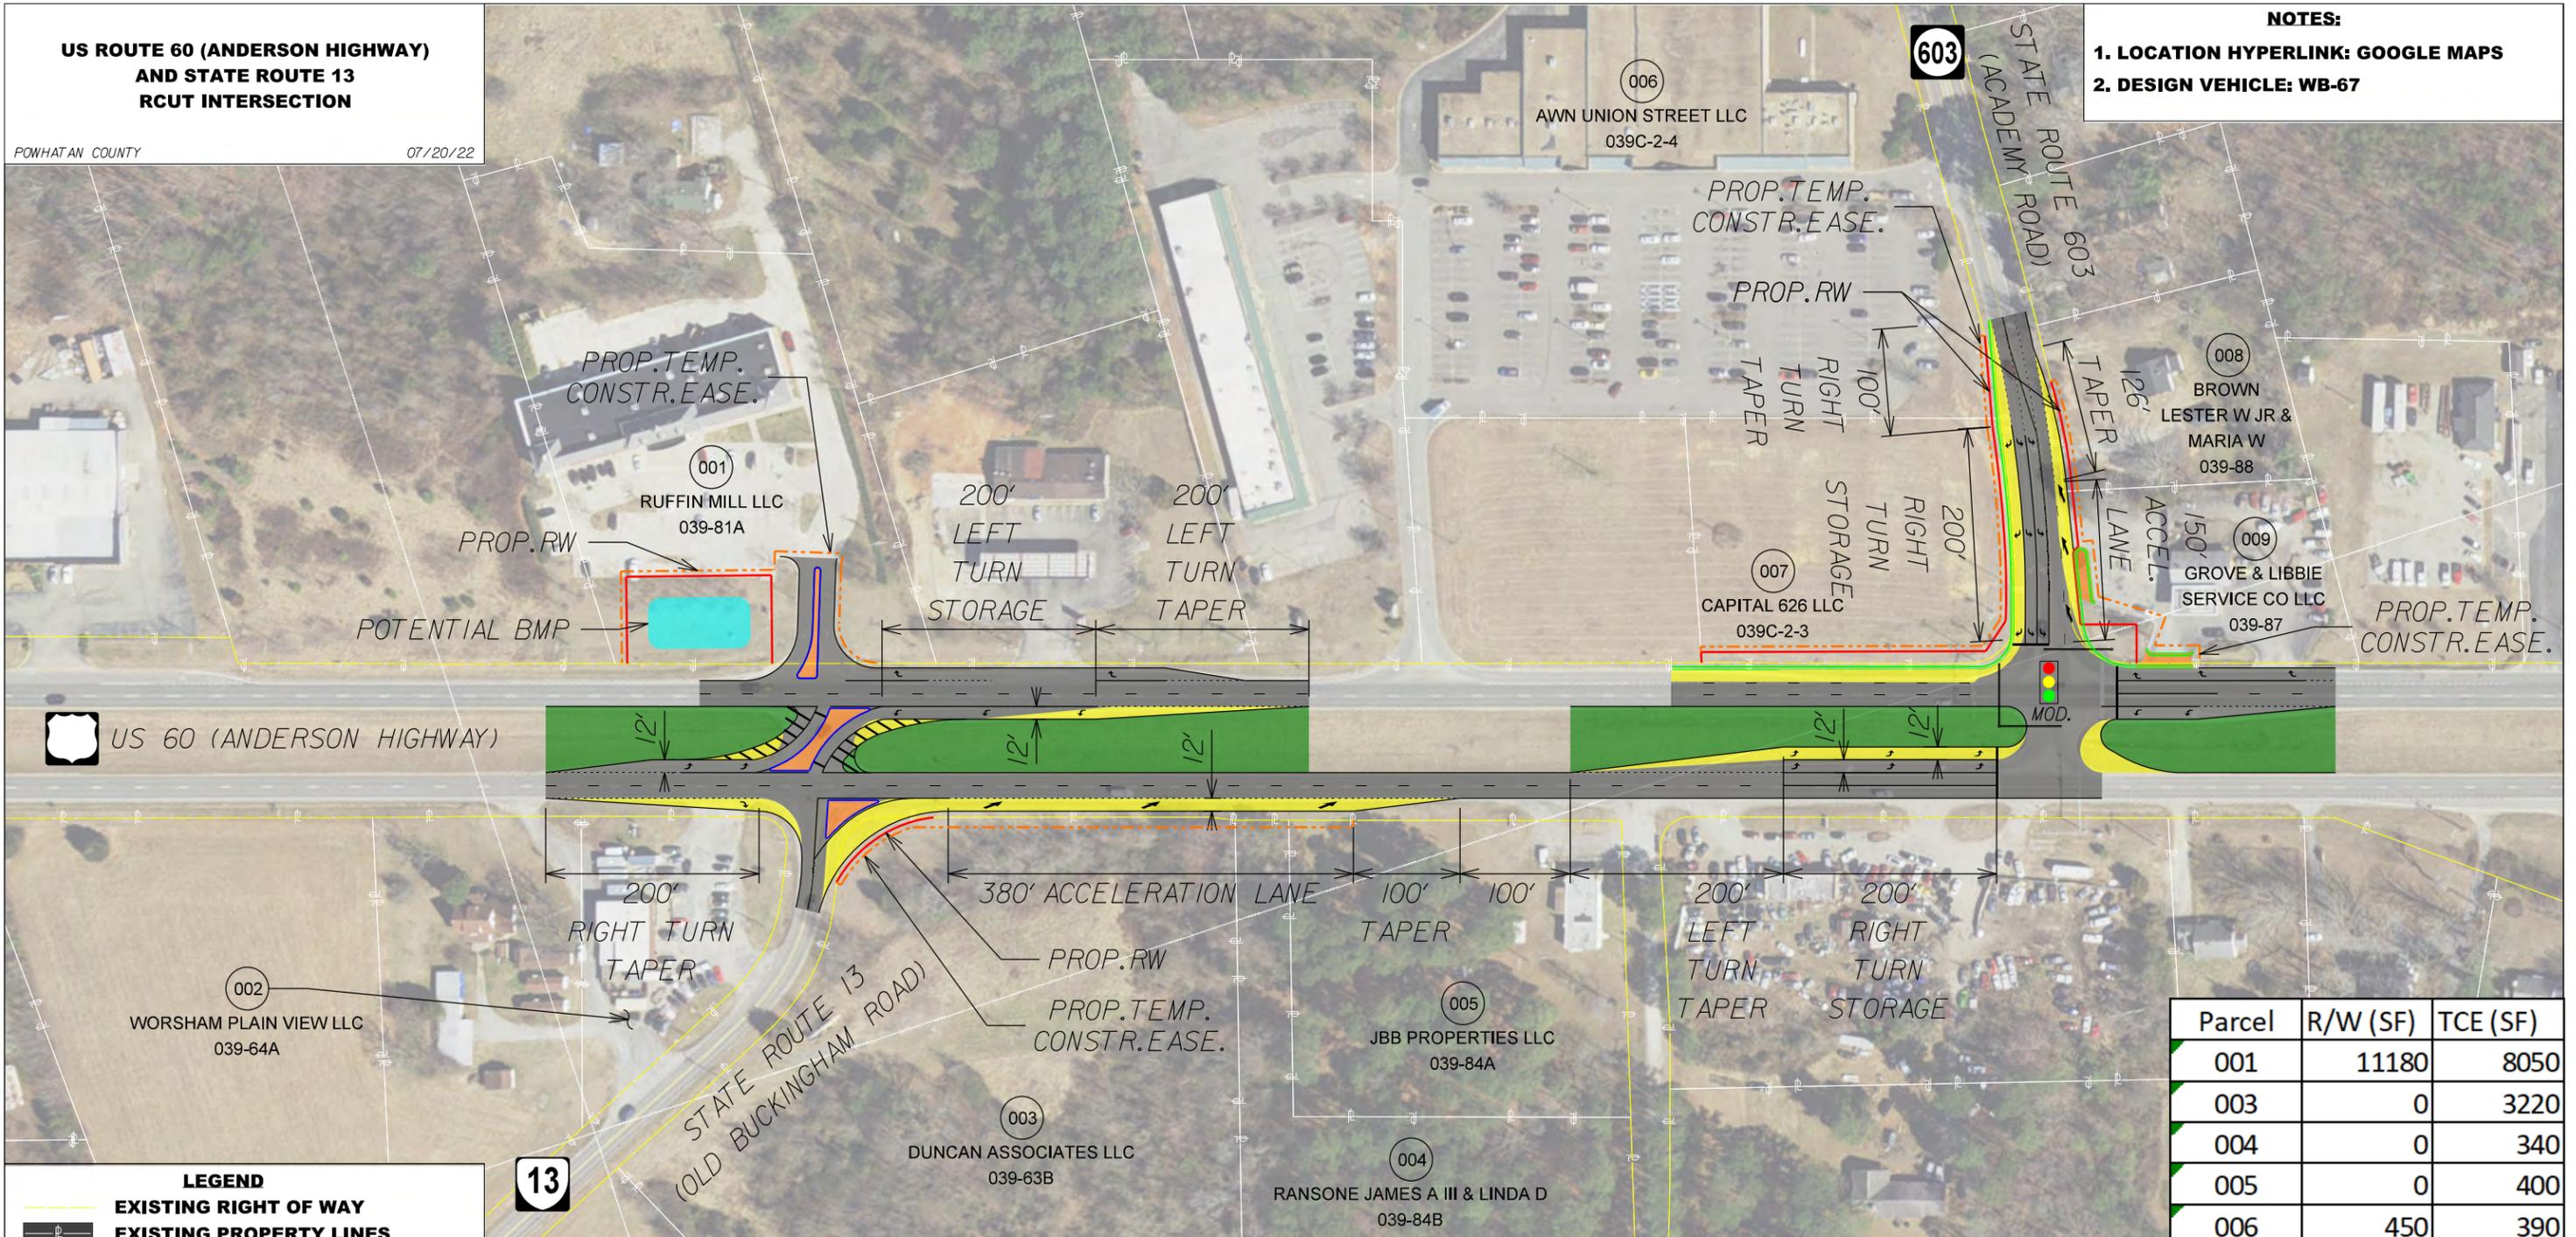

Parcel	R/W (SF)	TCE (SF)
001	11180	8050
003	0	3220
004	0	340
005	0	400
006	450	390
007	4955	2530
008	590	530
009	2700	5690

- LEGEND**
- EXISTING RIGHT OF WAY
 - EXISTING PROPERTY LINES
 - PROPOSED GRASS MEDIAN
 - PROPOSED CONCRETE ITEMS
 - PROPOSED FULL DEPTH PAVEMENT
 - PROPOSED MILL AND OVERLAY
 - PROPOSED CURB
 - PROPOSED CURB & GUTTER
 - PROPOSED RIGHT OF WAY
 - PROPOSED TEMP. CONSTR. EASE.
 - PROPOSED IMPROVEMENTS
 - SIGNAL

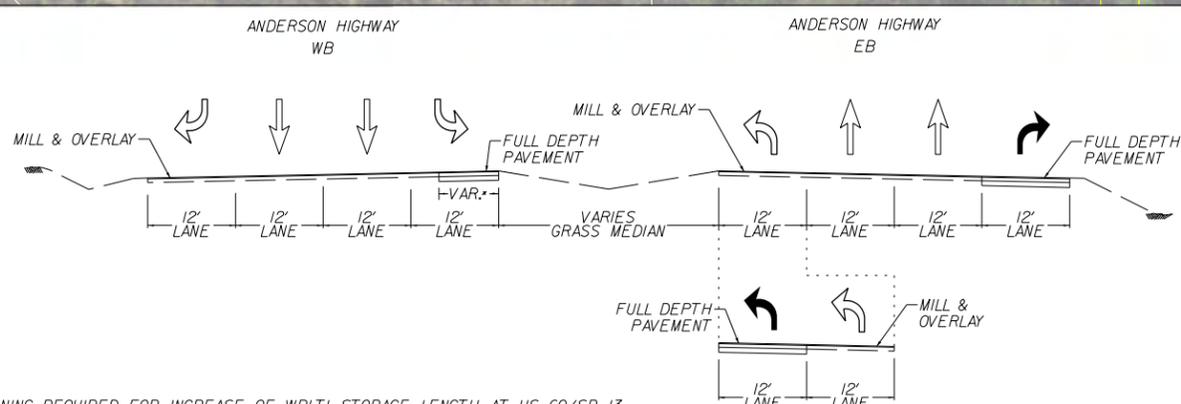

*WIDENING REQUIRED FOR INCREASE OF WBLTL STORAGE LENGTH AT US 60/SR 13.

PRELIMINARY

THESE PLANS ARE UNFINISHED AND UNAPPROVED AND ARE NOT TO BE USED FOR ANY TYPE OF CONSTRUCTION OR THE ACQUISITION OF RIGHT OF WAY

SCALE